






GROUND FLOOR  
scale 1:100

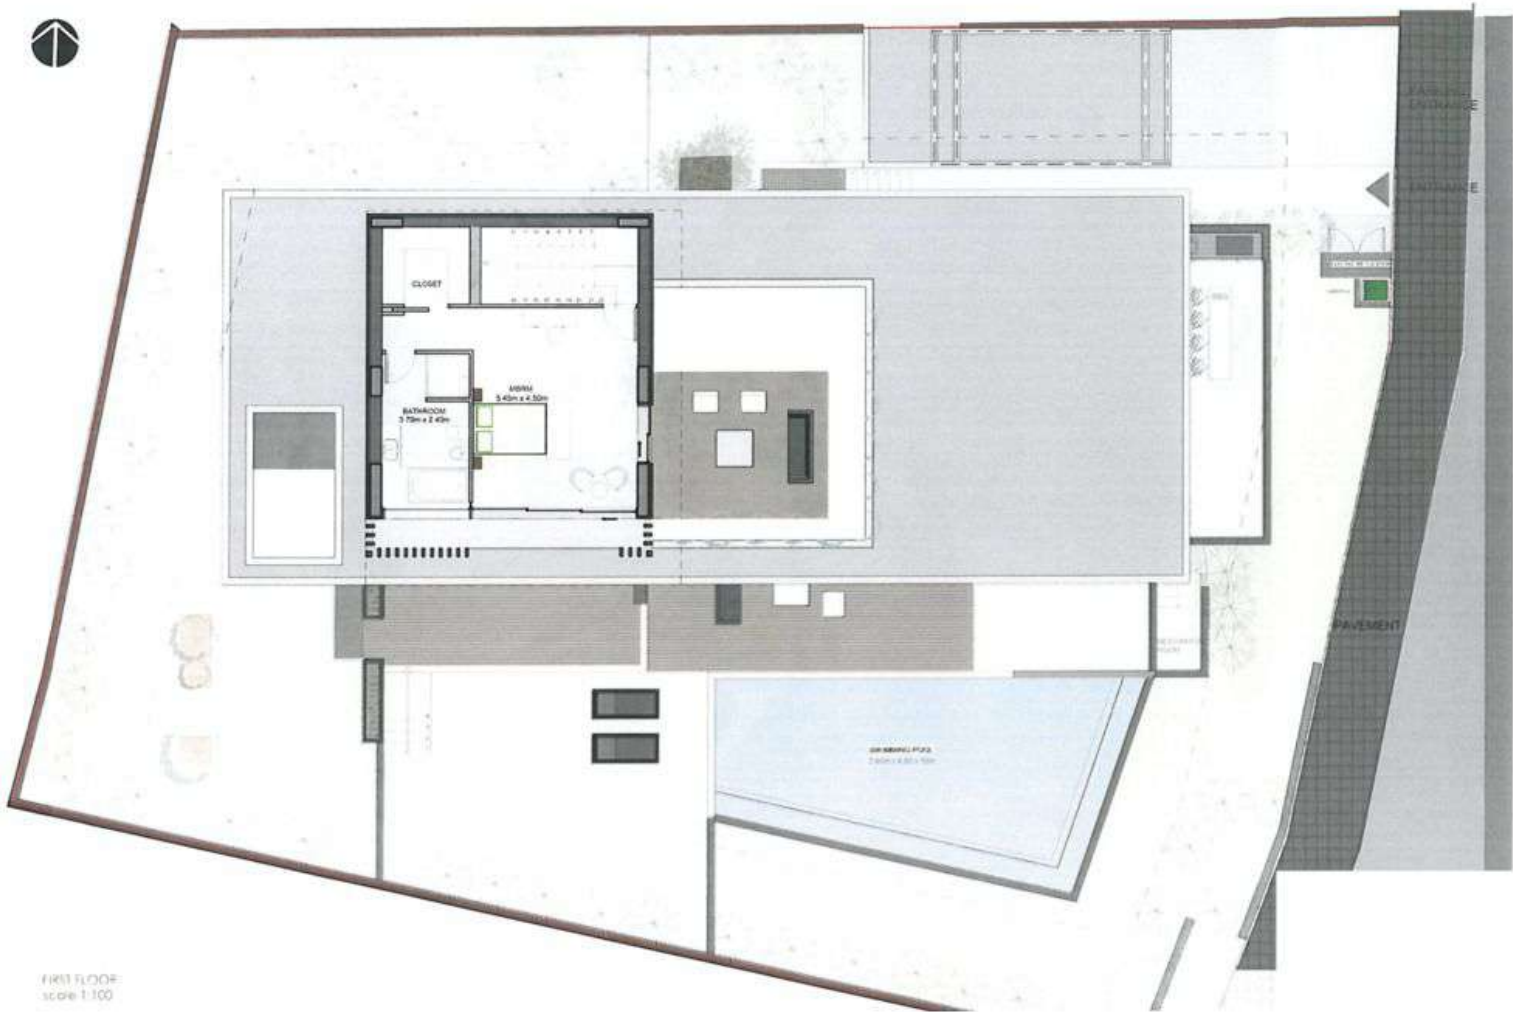


FIRST FLOOR  
scale 1:100

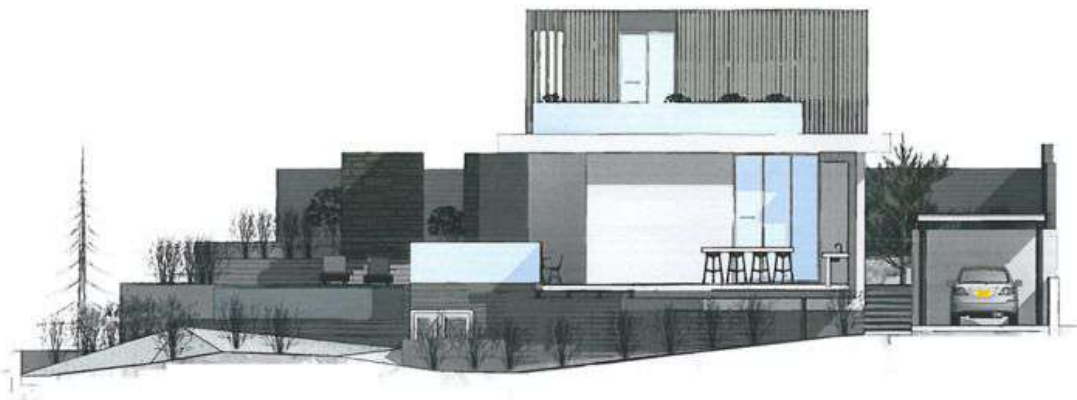


EAST ELEVATION

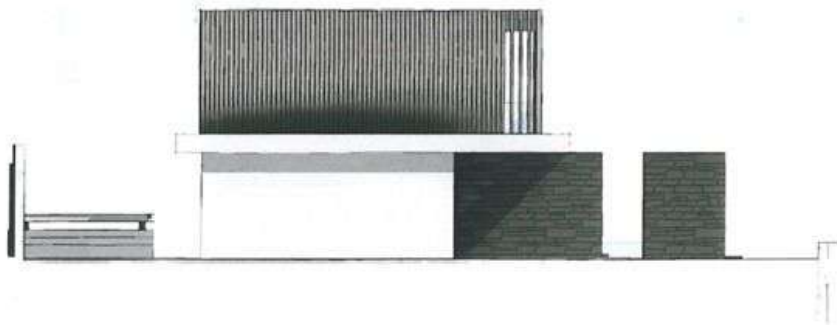

WEST ELEVATION

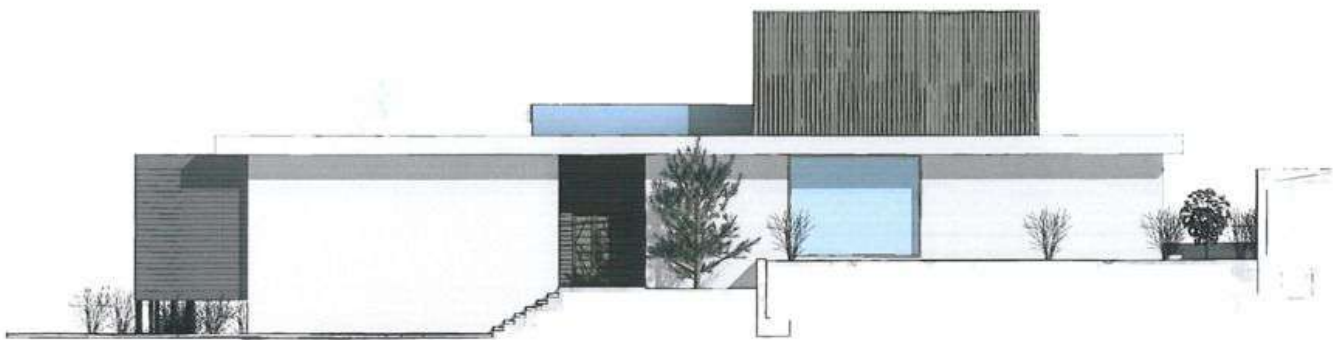

NORTH ELEVATION

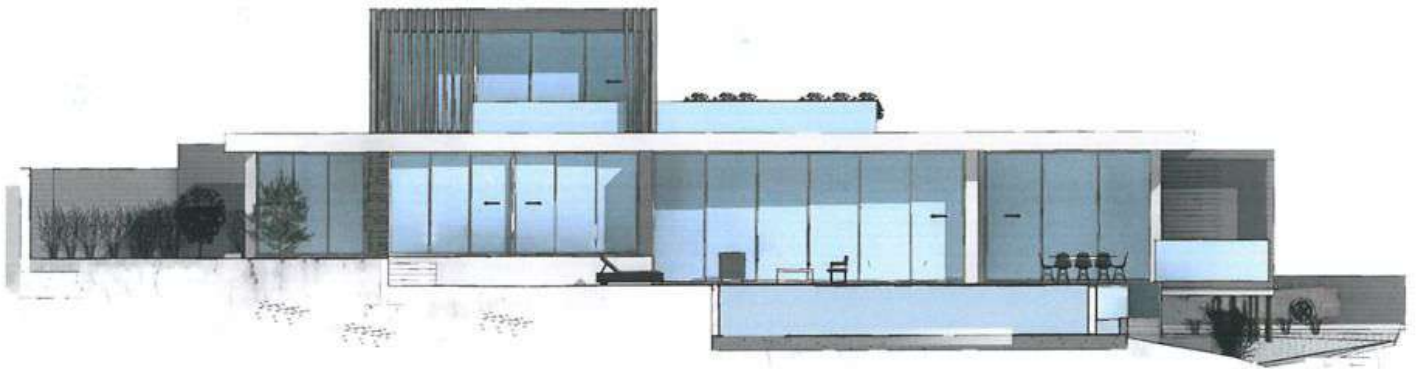

SOUTH ELEVATION